



Front Elevation

Section Through A-A

not to Scale

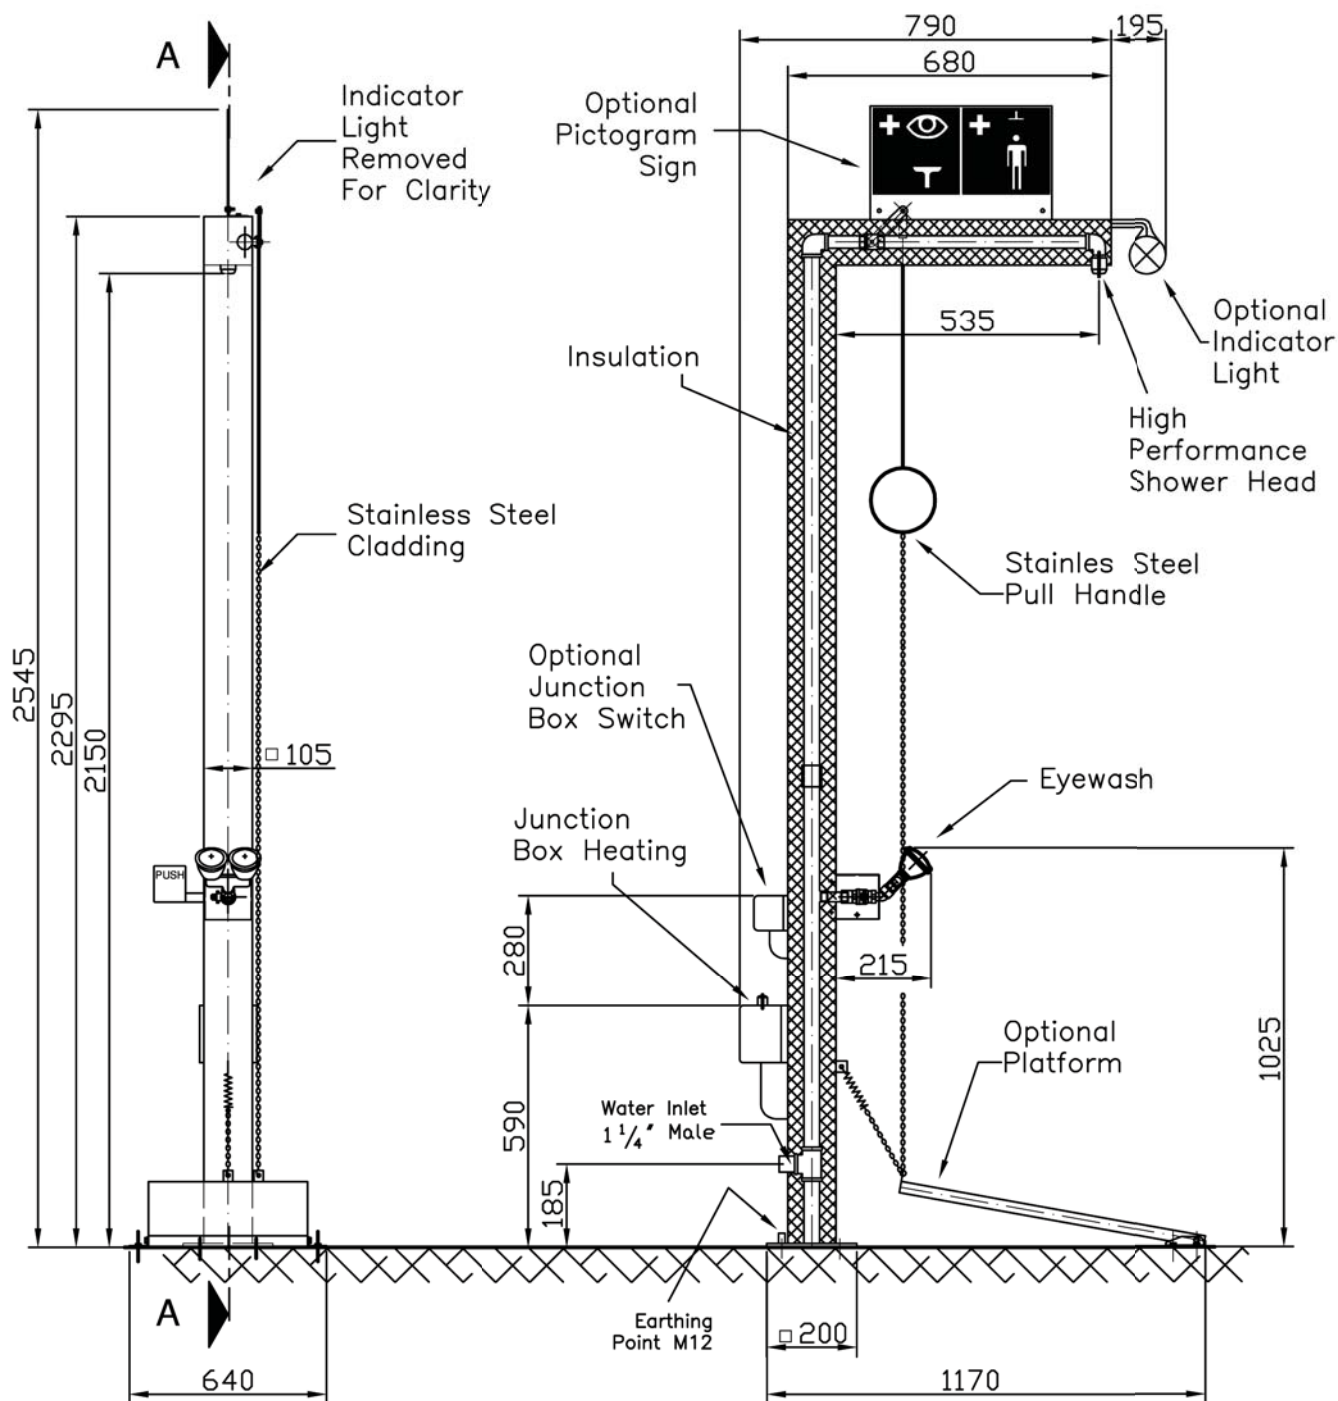

Fixing Detail

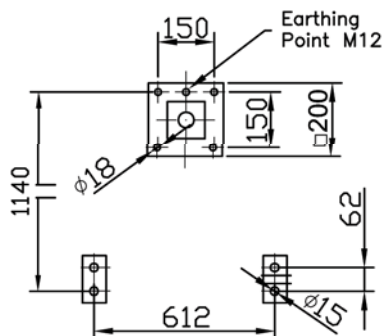

Equipment position: (Standard)

Waterinlet: Rear ☐ Left hand ☐ Right hand ☐
Other:

Eyewash: Front ☐
Other:

Junction: Rear ☐ Left hand ☐ Right hand ☐
box Other:

Other:

Language: D ☐ UK ☐ NL/F ☐ Other: